


Drawn: BEM/SQ
Checked: TS
Date: 11/10/08
Job No.: 08220

Revisions:	
No.	Date


BRIARWOOD RECREATION CENTER RENOVATION
2235 BRIARWOOD WAY
DEKALB COUNTY, GEORGIA

THIS DRAWING IS THE PROPERTY OF SIZEMORE GROUP AND IS NOT TO BE REPRODUCED OR TRANSMITTED IN ANY FORM OR BY ANY MEANS, ELECTRONIC OR MECHANICAL, WITHOUT THE WRITTEN PERMISSION OF SIZEMORE GROUP.

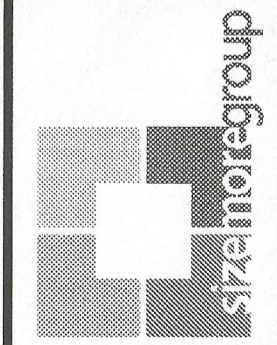


Title: EXISTING FLOOR PLANS
Scale: 1/8"=1'-0"
Sheet:

A103

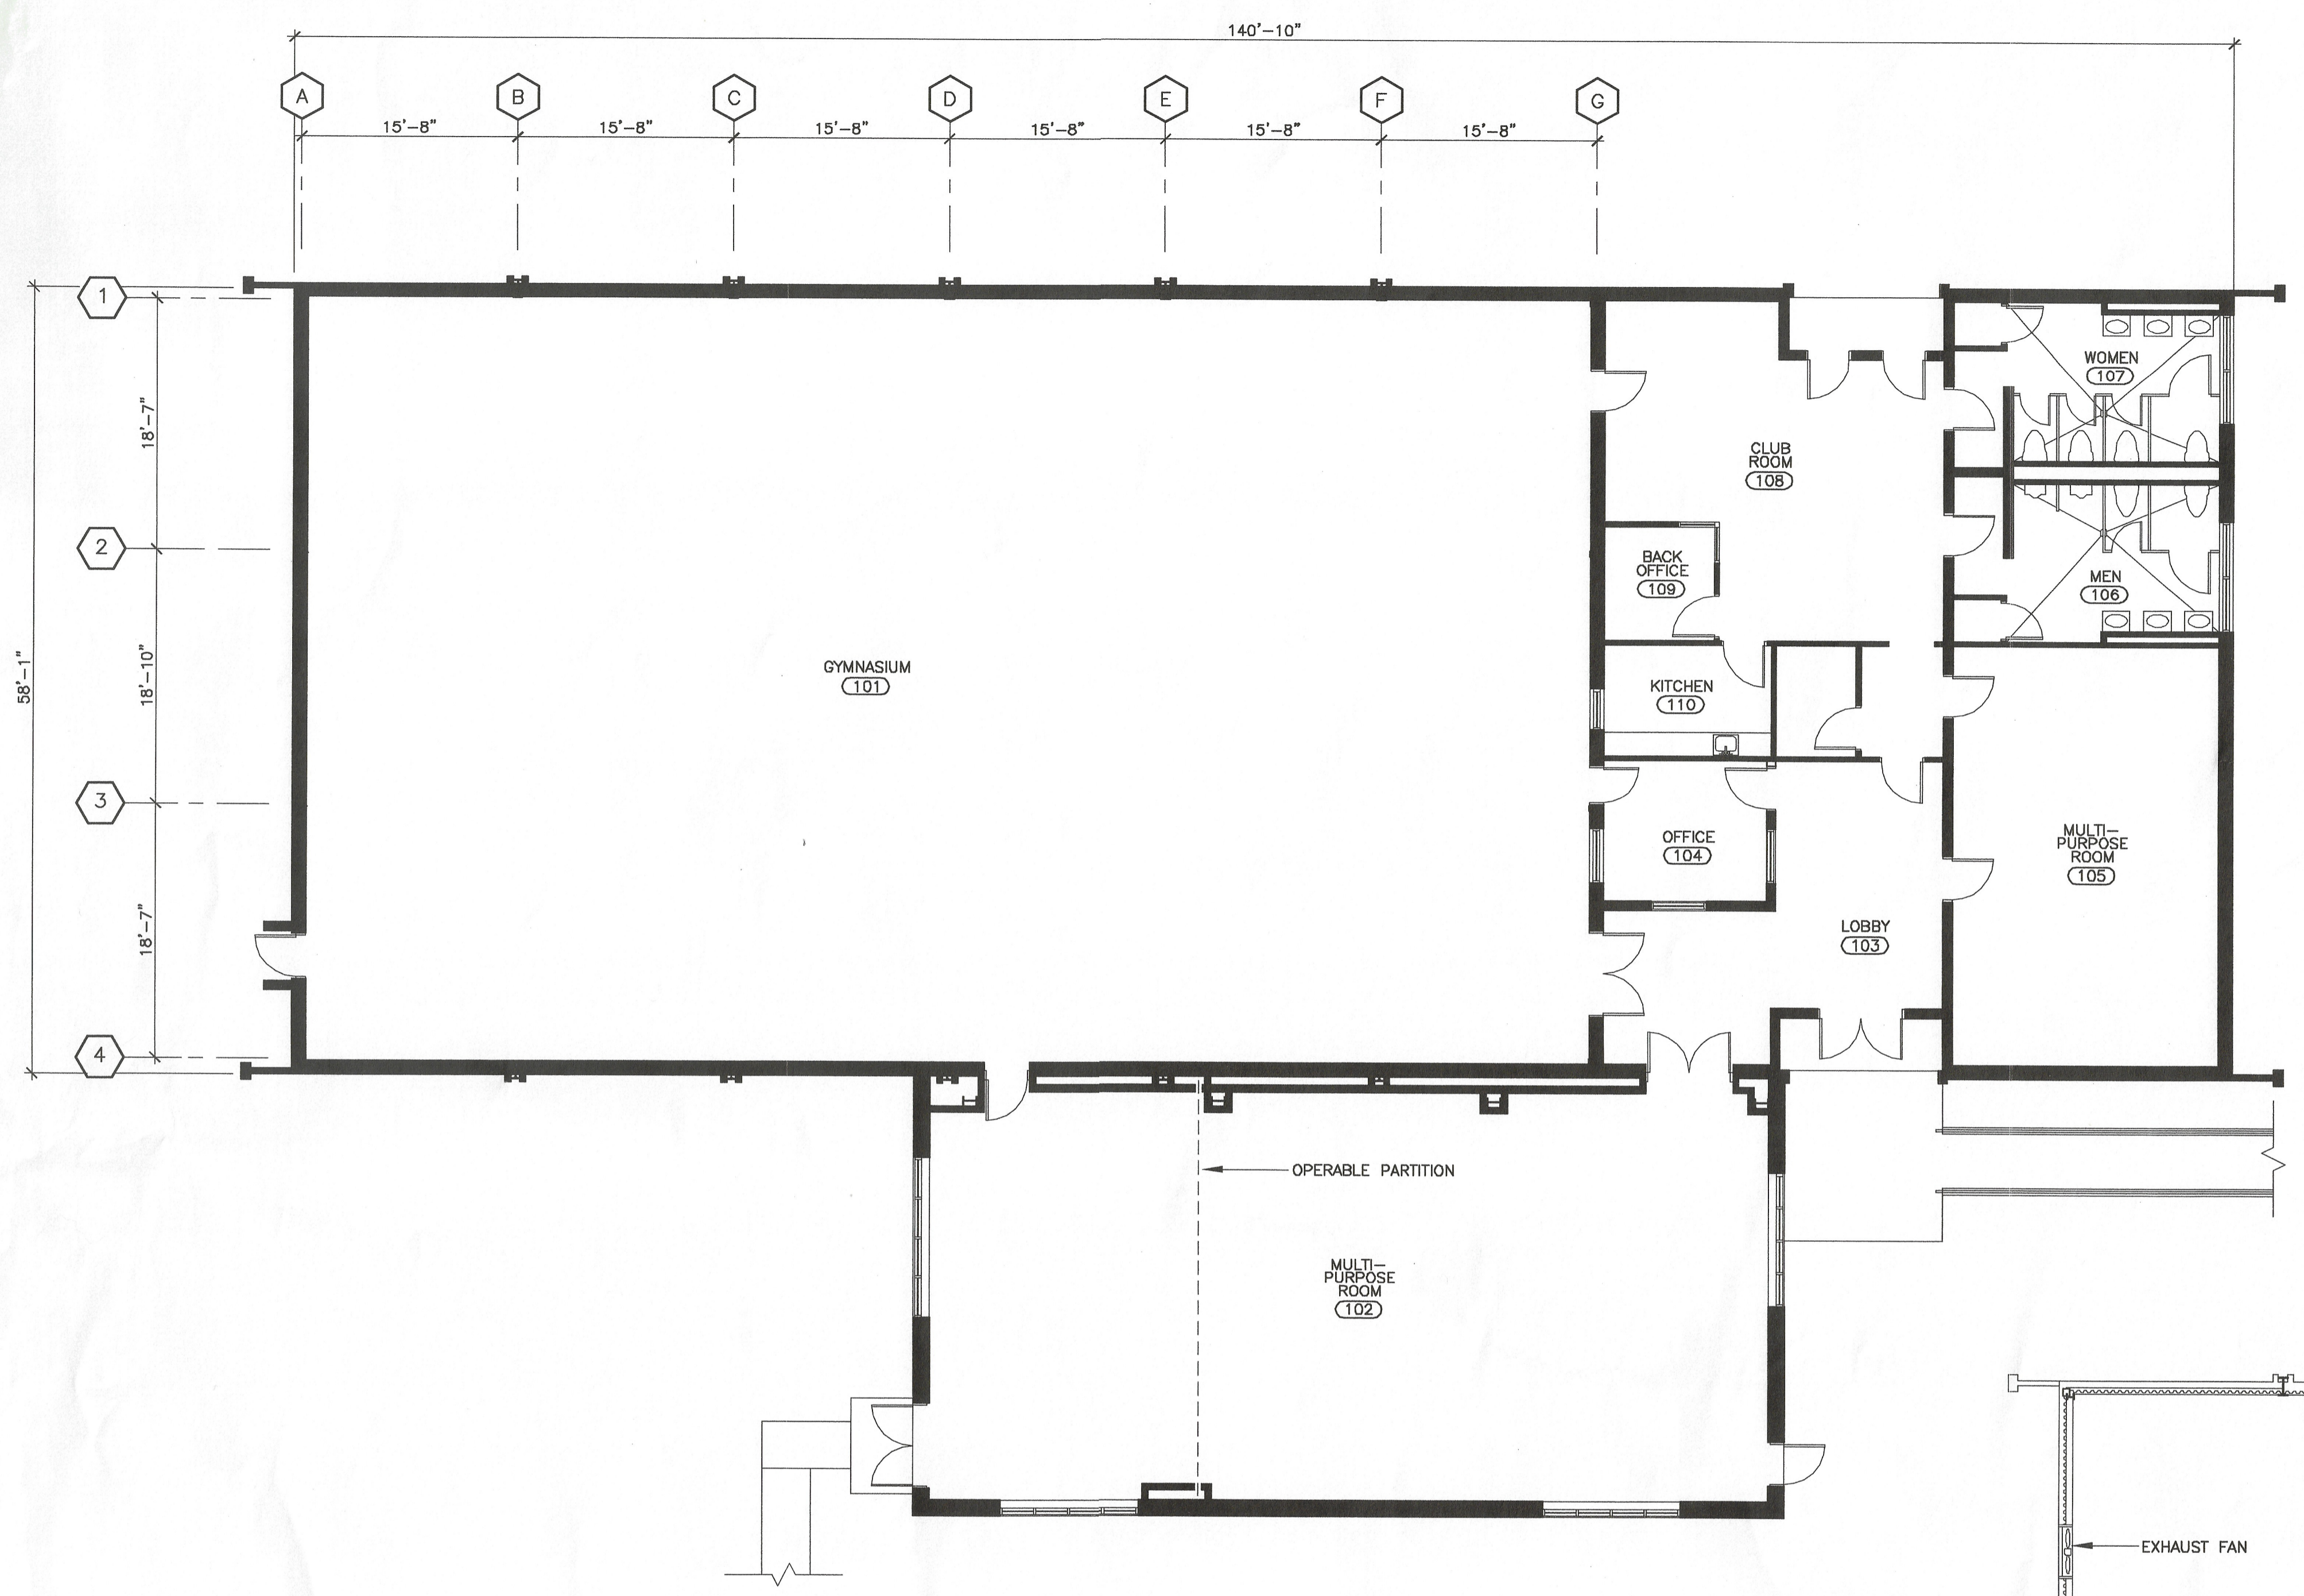

1 EXISTING FLOOR PLAN
A103 1/8"=1'-0"
NORTH

THERE ARE NO CHANGES TO BE MADE TO THE EXISTING WALLS, PARTITIONS OR OPENINGS AT THE MAIN FLOOR LEVEL. SEE THE CLERESTORY FLOOR PLAN FOR RENOVATION WORK AT THAT LEVEL.

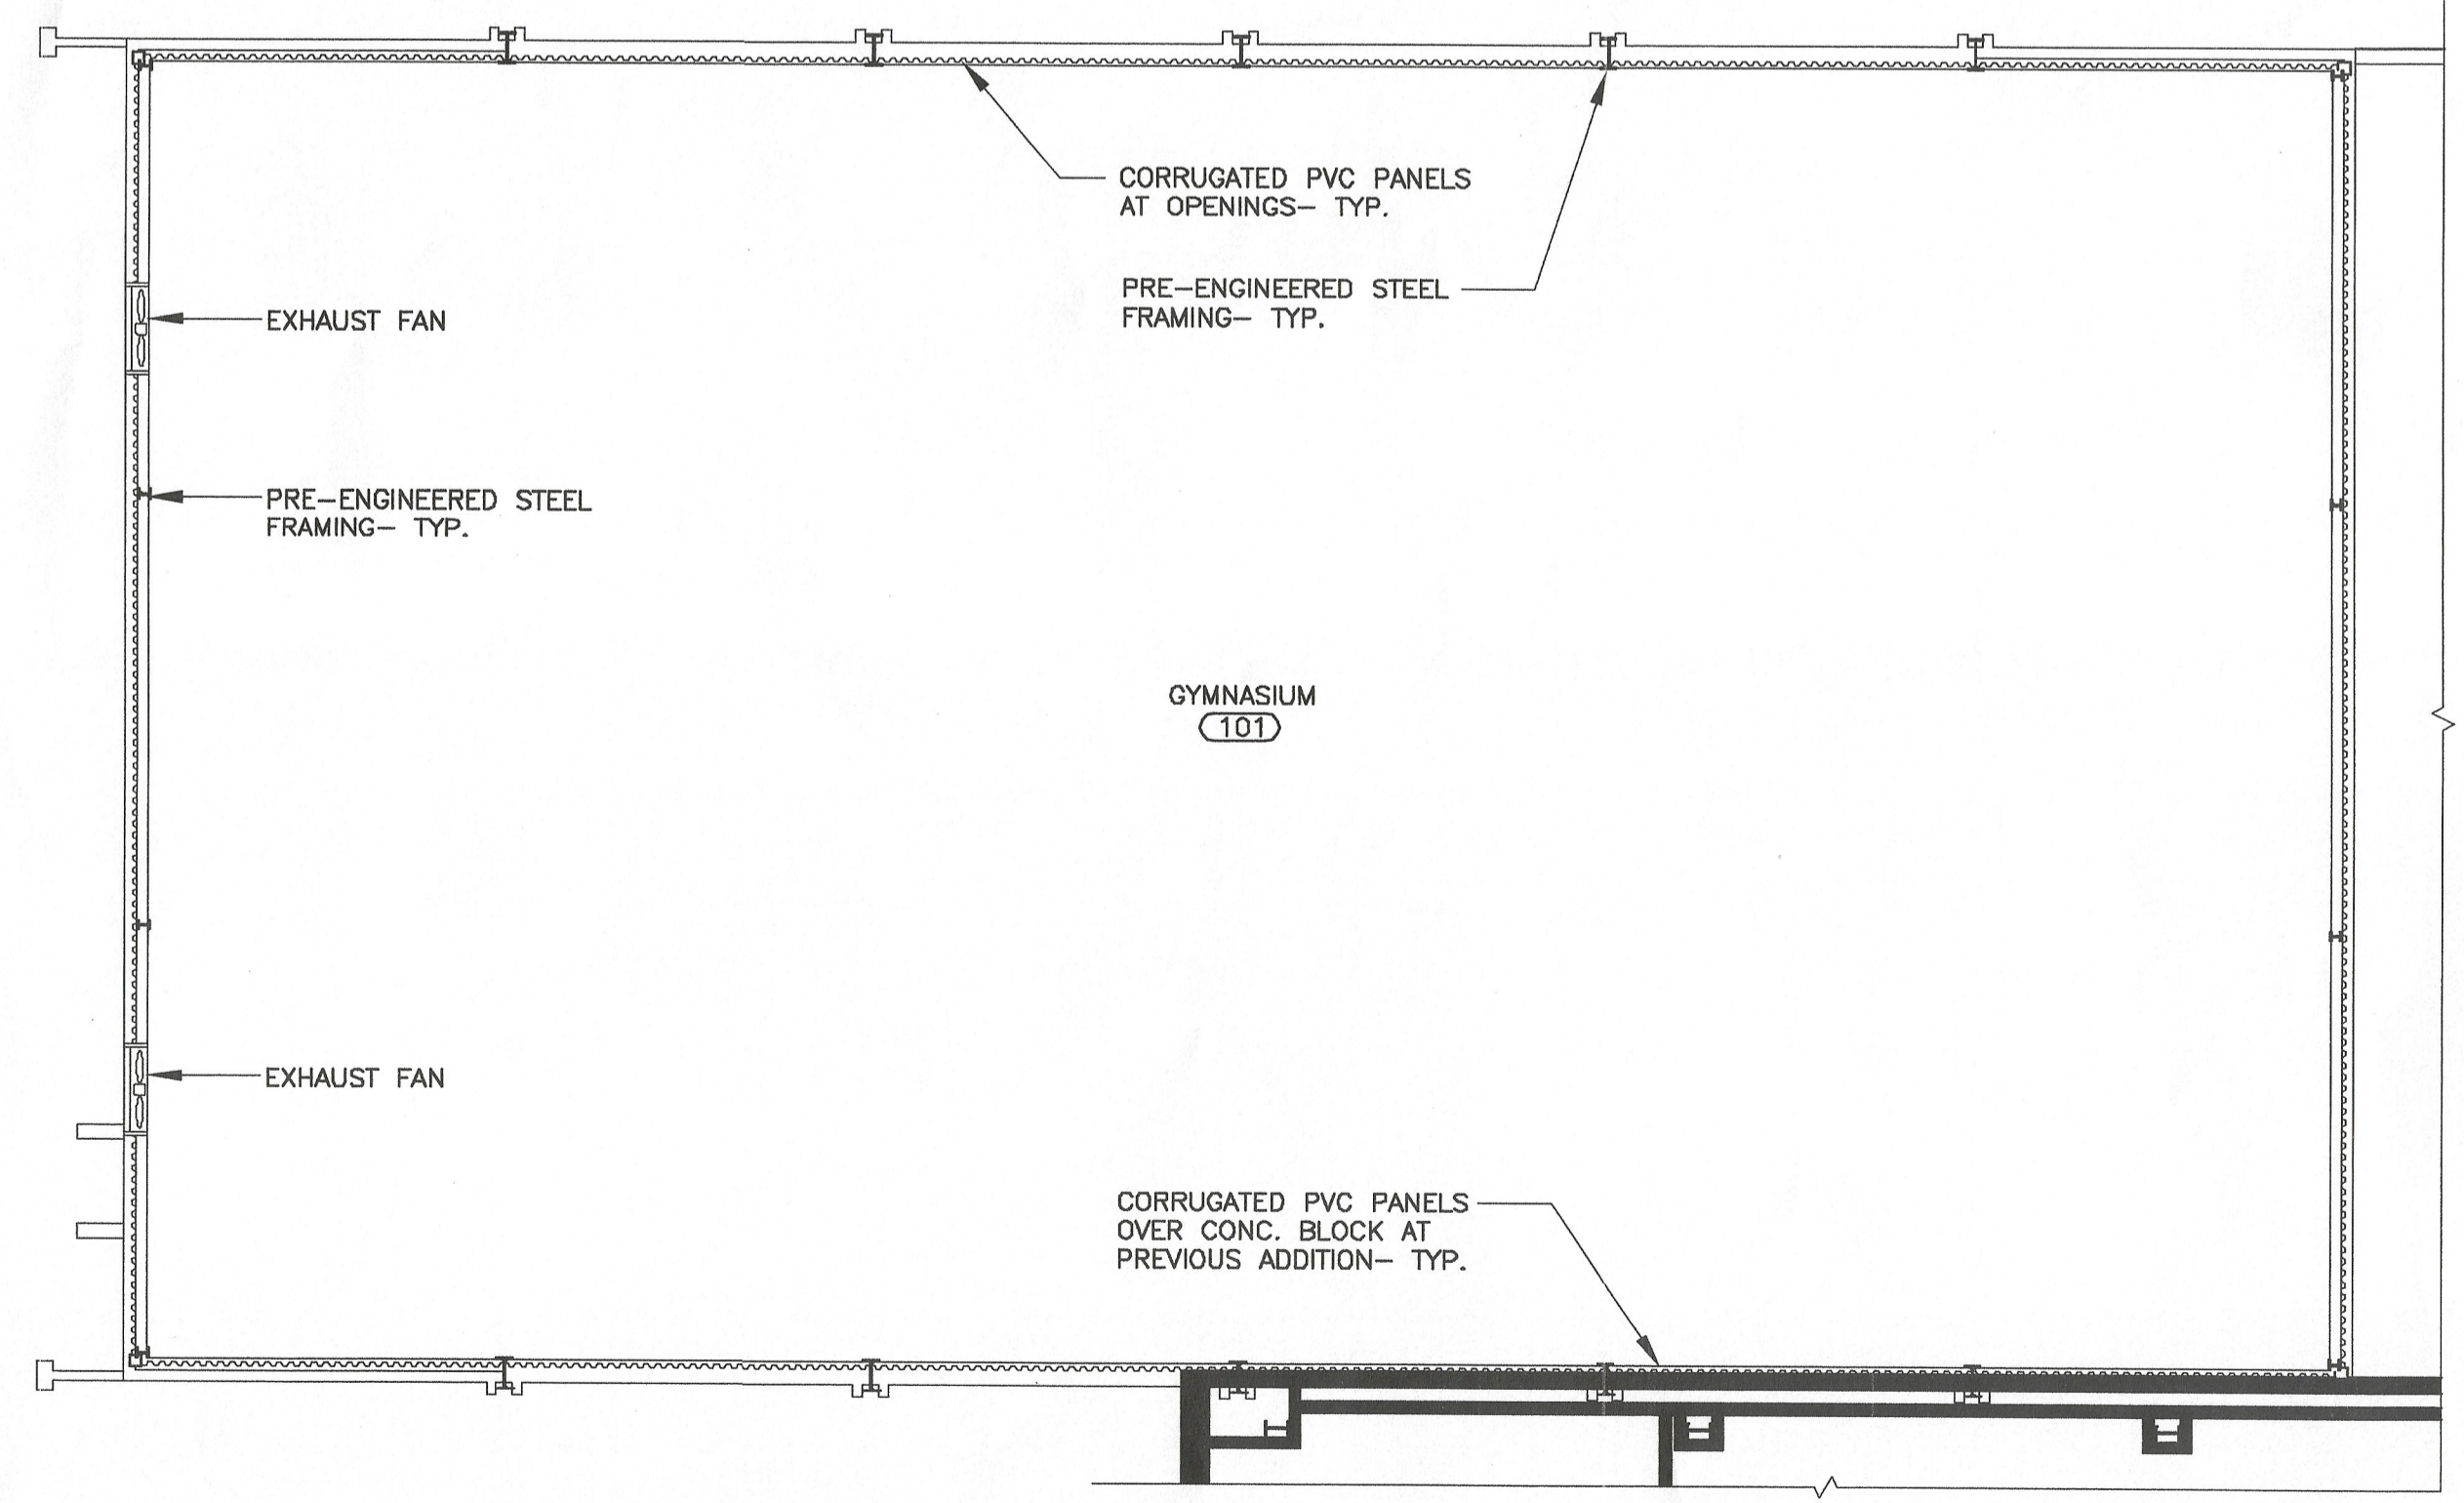

2 EXISTING CLERESTORY PLAN
A103 1/8"=1'-0"

External Reference: d:\c08\08220\Briarwood Rec\Draw\Briarwood X-PLAN EXISTING.dwg
Briarwood X-PLAN EXISTING [R:\Users\open\Open End\Briarwood Rec\Draw\Briarwood X-PLAN EXISTING.dwg]
Briarwood X-PLAN EXISTING CLERESTORY [R:\Users\open\Open End\Briarwood Rec\Draw\Briarwood X-PLAN EXISTING CLERESTORY.dwg]